

# ED22M EXIT DEVICE INSTALLATION TEMPLATE - THRU FIXING BOLTS (No external trim)


## RIGHT HAND INSTALLATION

Lorem ipsum

**EXTERNAL**  
DRILL 2 x Ø9mm HOLES  
FOR THRU FIX BOLTS.  
DRILL FROM BOTH SIDES OF  
TO PREVENT DAMAGE.  
**Note: Through fixing bolts  
required for Fire rated doors.**

**INTERNAL**  
DRILL 2 x Ø9mm HOLES  
FOR THRU FIX BOLTS.  
DRILL FROM BOTH SIDES OF  
TO PREVENT DAMAGE.  
**Note: Through fixing bolts  
required for Fire rated doors.**

REQUIRED FIXINGS			
IMAGE	ID	QTY	DESCRIPTION
	A	4	10g x 1" Countersunk timber screw (304SS)
	B	4	M5 x 8mm Panhead metal thread screw (304SS)
	C	2	M5 x 25mm Panhead metal thread screw (304SS)
	D	2	M5 x 25mm Countersunk metal thread screw (304SS)
	E	4	M5 x 30mm Internal thread thru fix bolt (304SS)

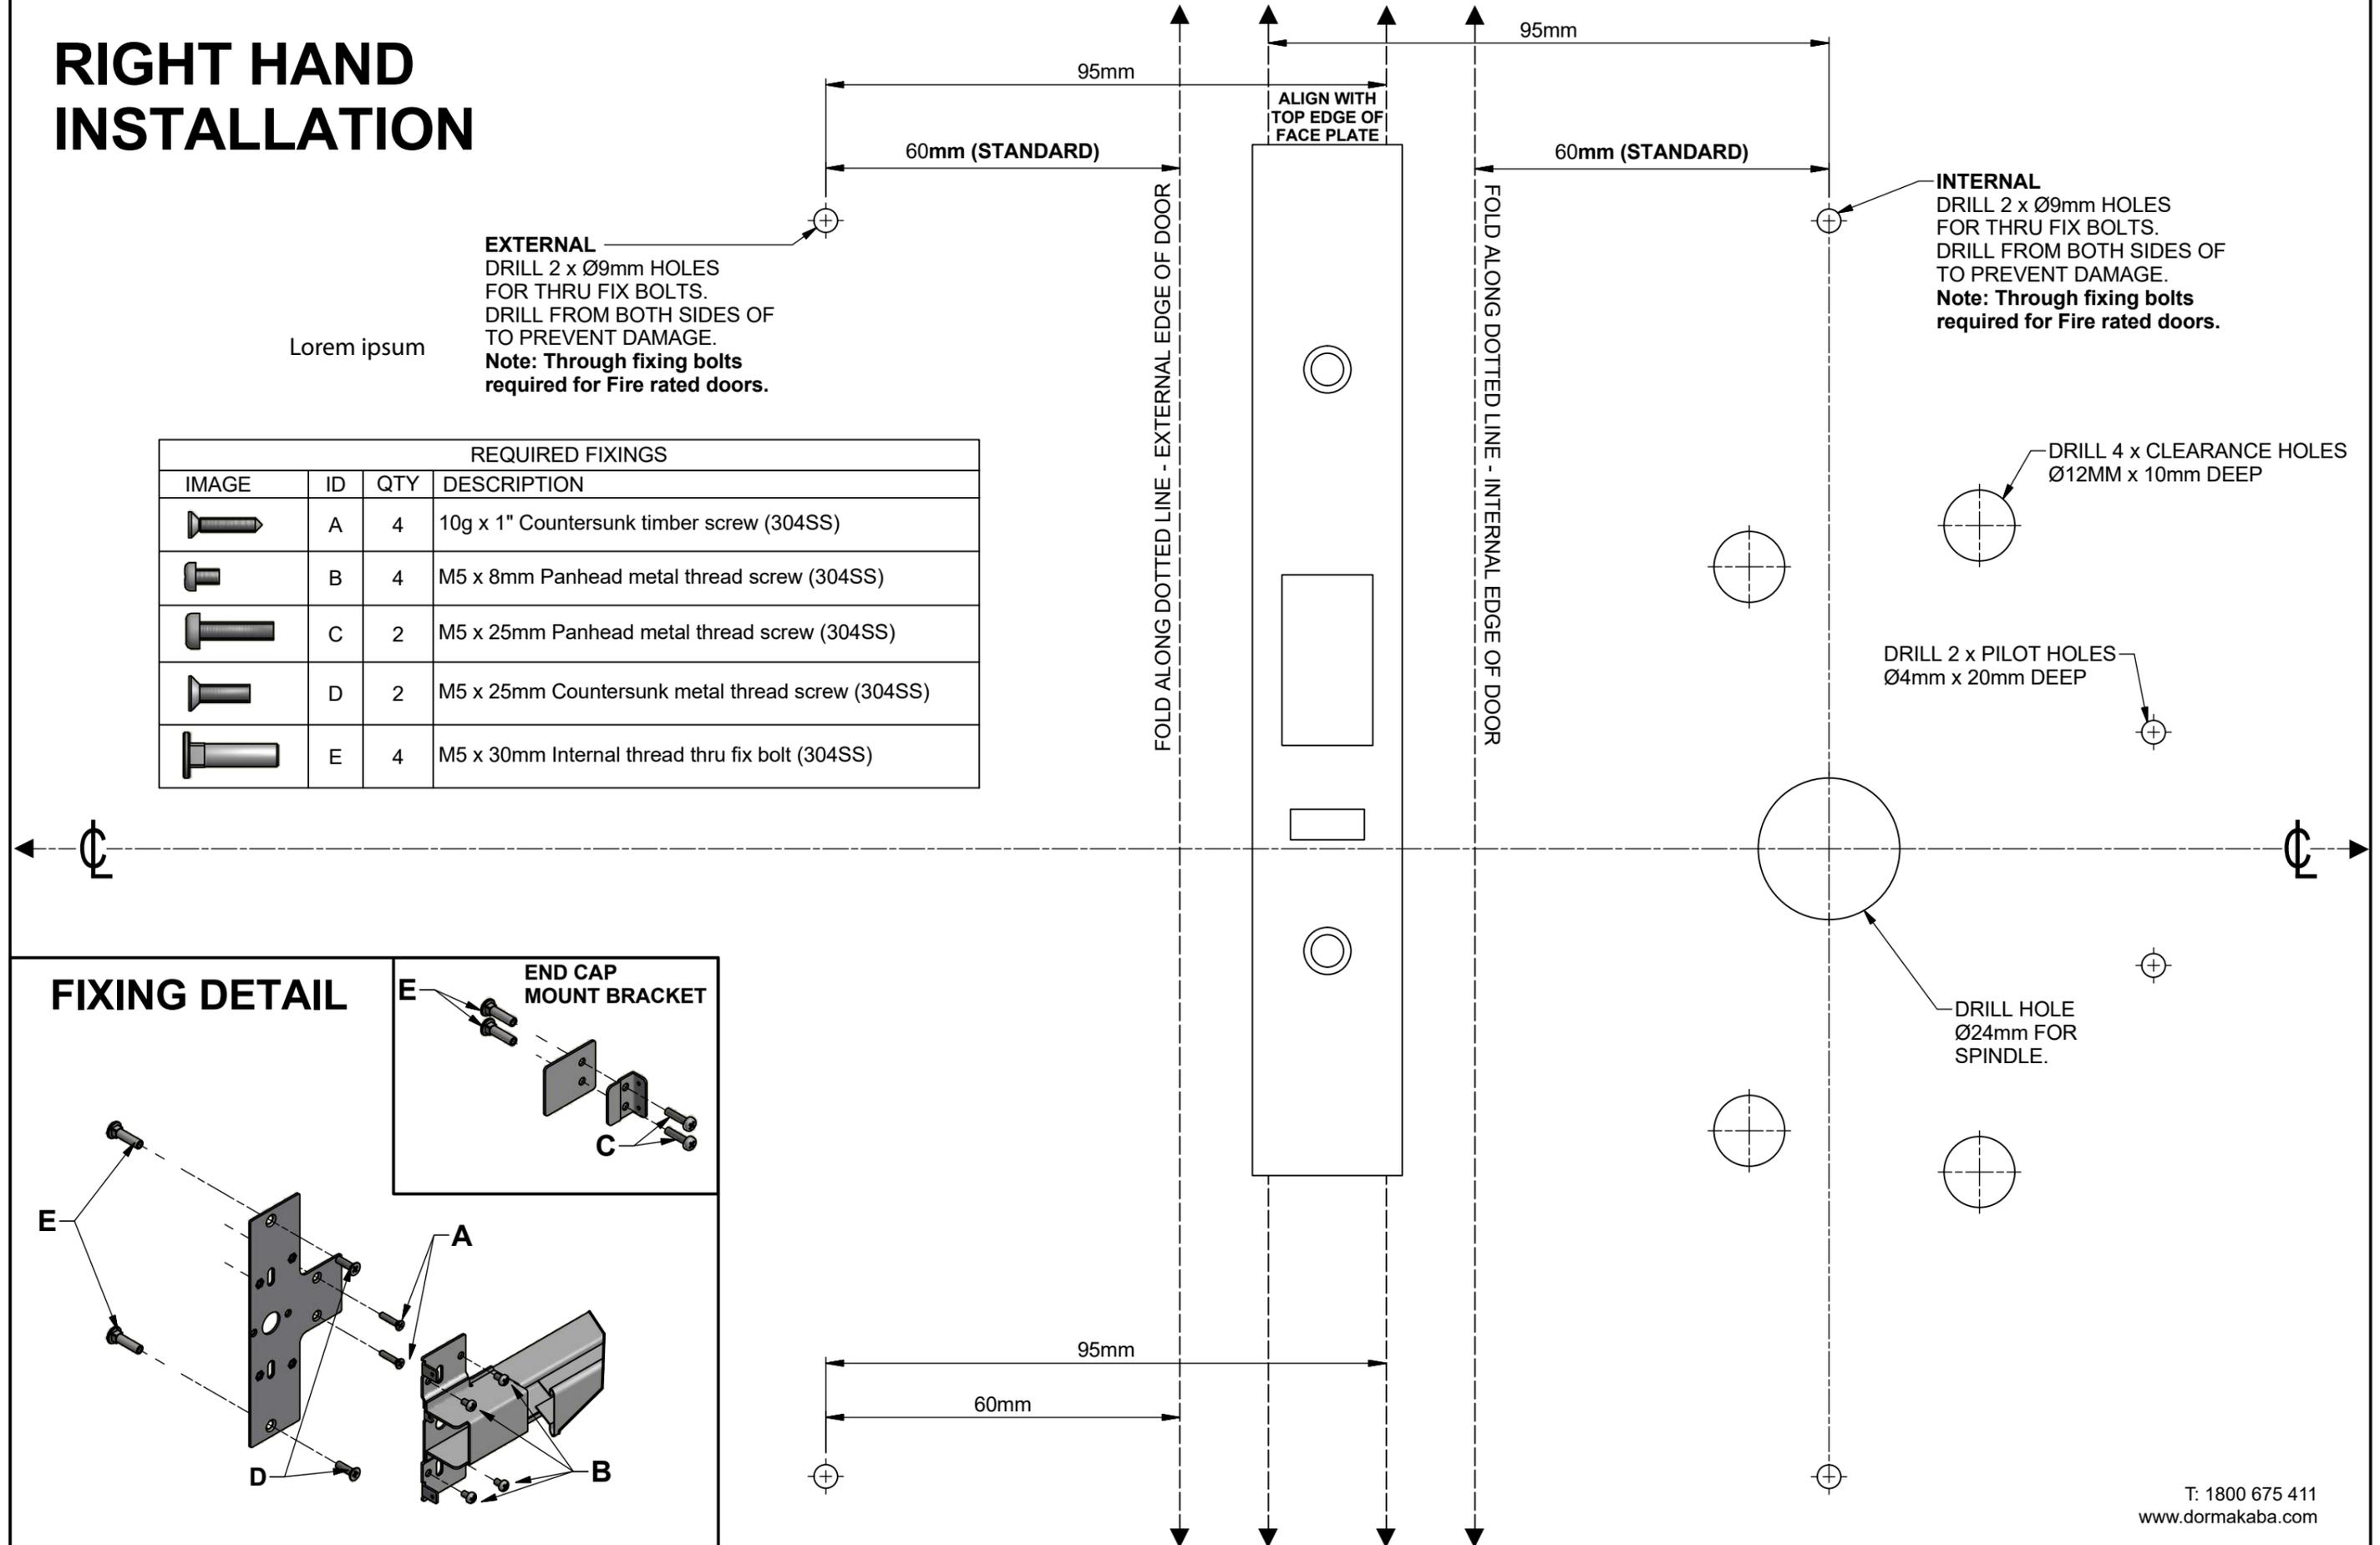

### FIXING DETAIL

#### END CAP MOUNT BRACKET

